




The College of New Jersey

12.1

# Schematic Sketchbook

Client/Project		Project No.
The College of New Jersey Exterior Signage and Wayfinding Master Plan		09212000
Date	Revisions	Scale
04.27.10	06.13.11	N/A

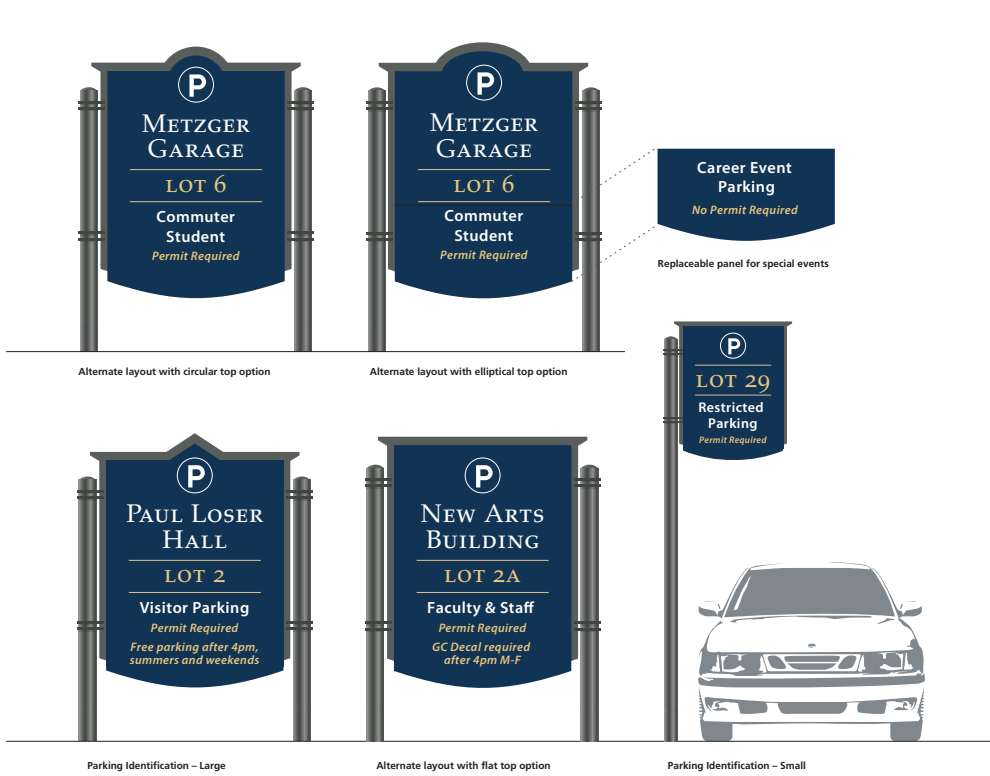

Top Studies



Logo Placement Studies



Color Studies



The College of New Jersey

12.2

SCHEMATIC SKETCHBOOK

Alternate Schematic Concepts

Client/Project		Project No.
The College of New Jersey Exterior Signage and Wayfinding Master Plan		09212000
Date	Revisions	Scale
04.27.10	06.13.11	N/A




The College of New Jersey

12.3

## SCHEMATIC SKETCHBOOK

### Alternate Schematic Concepts

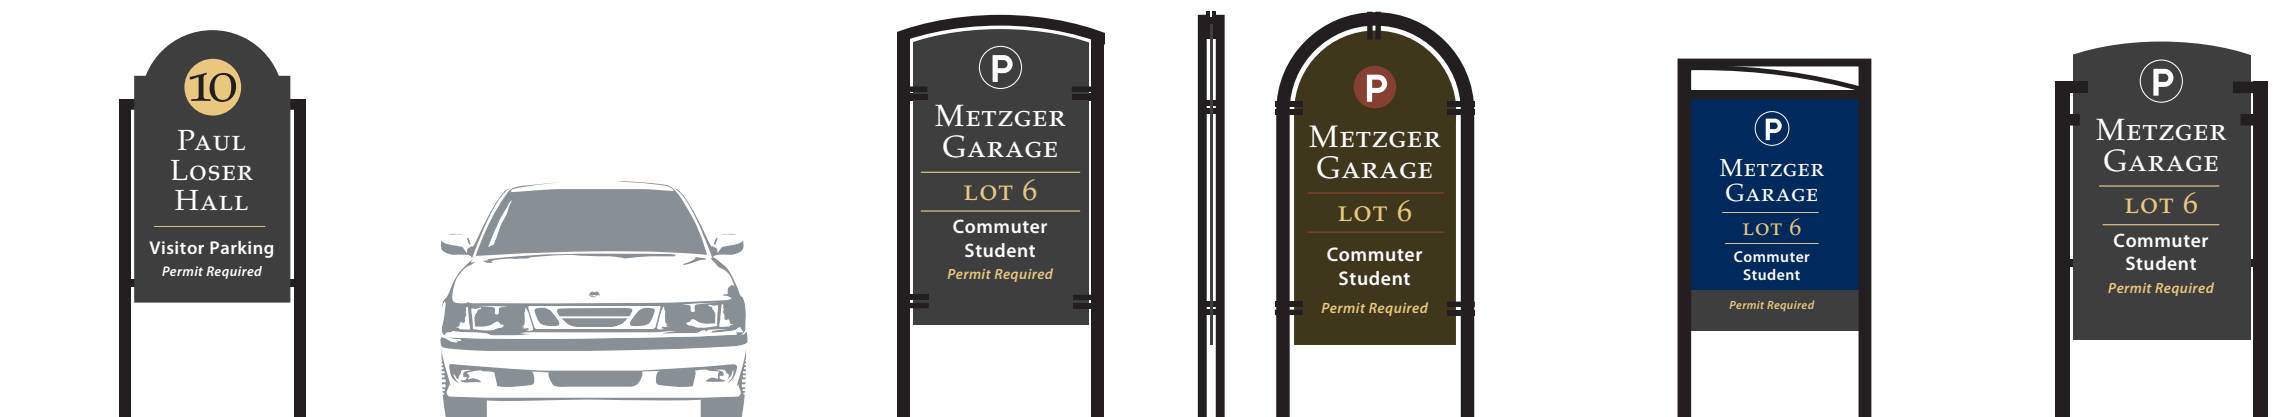


Design Studies

Client/Project		Project No.
The College of New Jersey Exterior Signage and Wayfinding Master Plan		09212000
Date	Revisions	Scale
04.27.10	06.13.11	N/A

© 2011 Cloud Gehshan Associates



Alternate Schematic Concepts

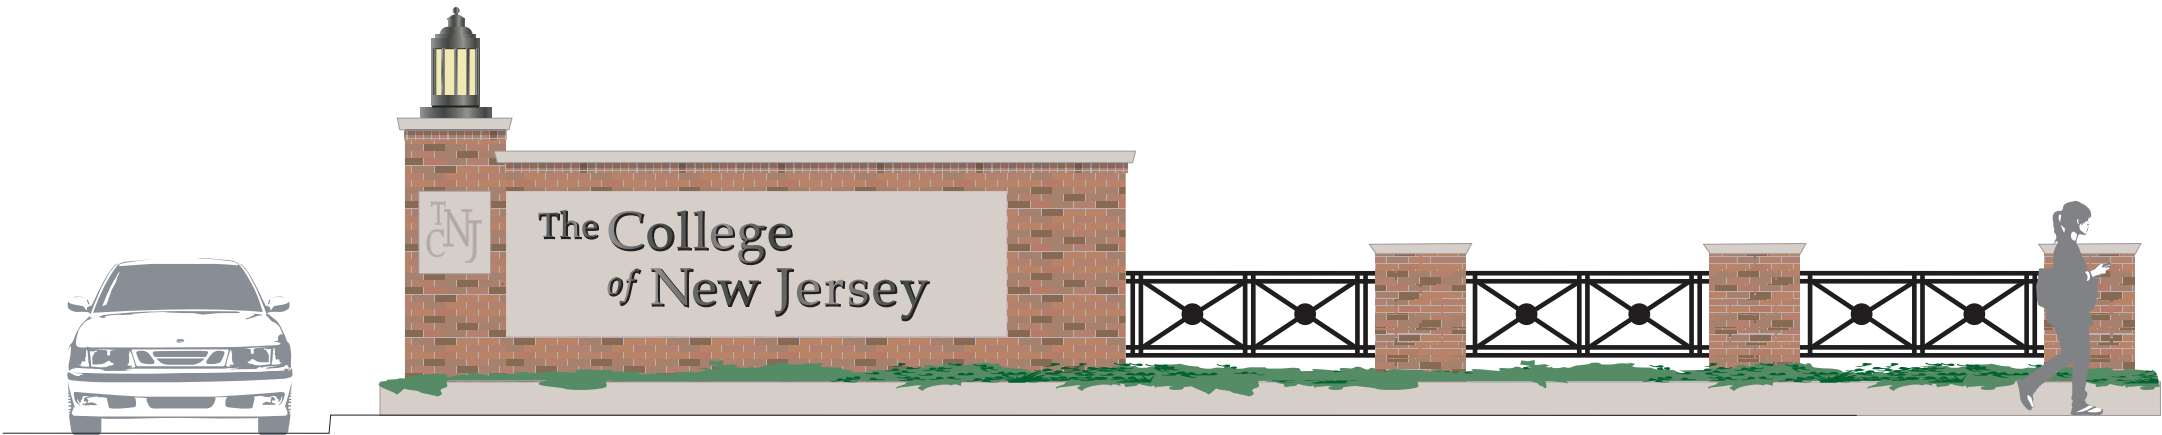

THIS DRAWING REPRESENTS DESIGN INTENT ONLY.  
FABRICATOR WILL BE RESPONSIBLE TO VERIFY ALL  
CONDITIONS IN FIELD PRIOR TO SHOP DRAWINGS

Client/Project		Project No.
The College of New Jersey Exterior Signage and Wayfinding Master Plan		09212000
Date	Revisions	Scale
04.27.10	06.13.11	N/A